


Marinwood CSD
Park Maintenance Facility
775 Miller Creek Rd
San Rafael, CA
94903


New
Site Plan

Scale: 1/8"=1'-0"
 Drawn by: BH
 Job no.: 1722
 Date: 28 August 2019

Sheet No.: _____


A2.03

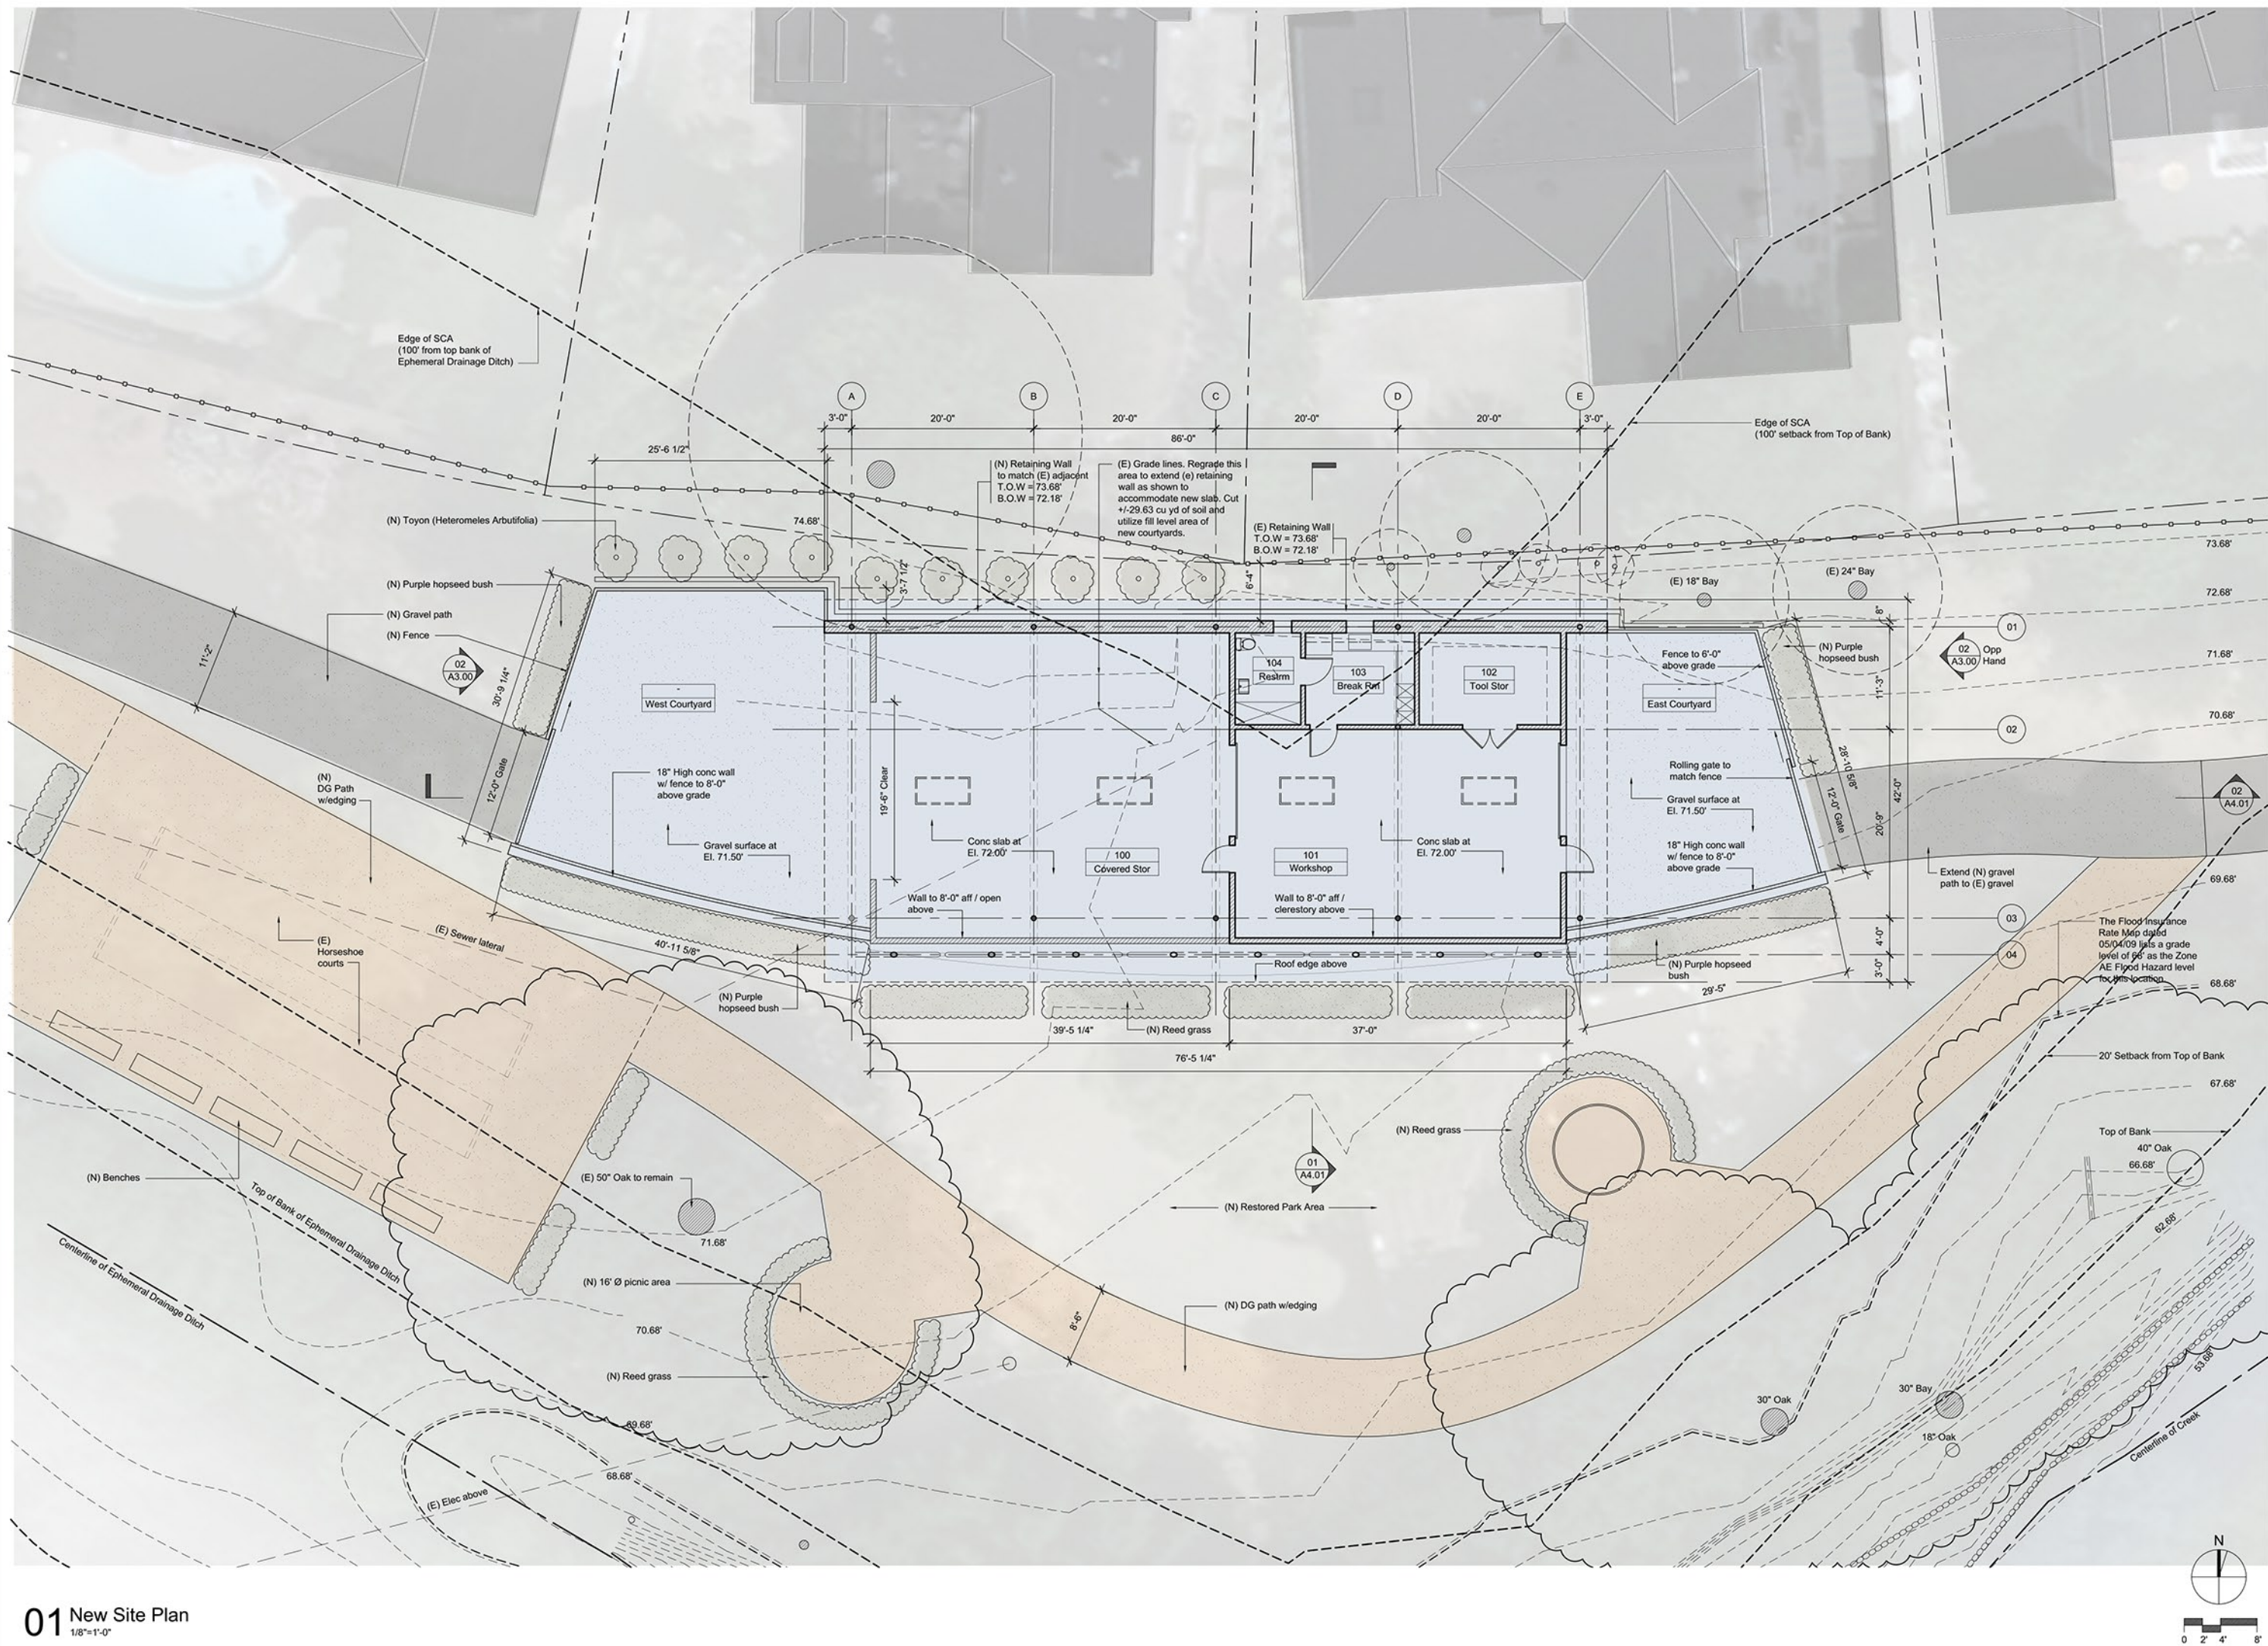

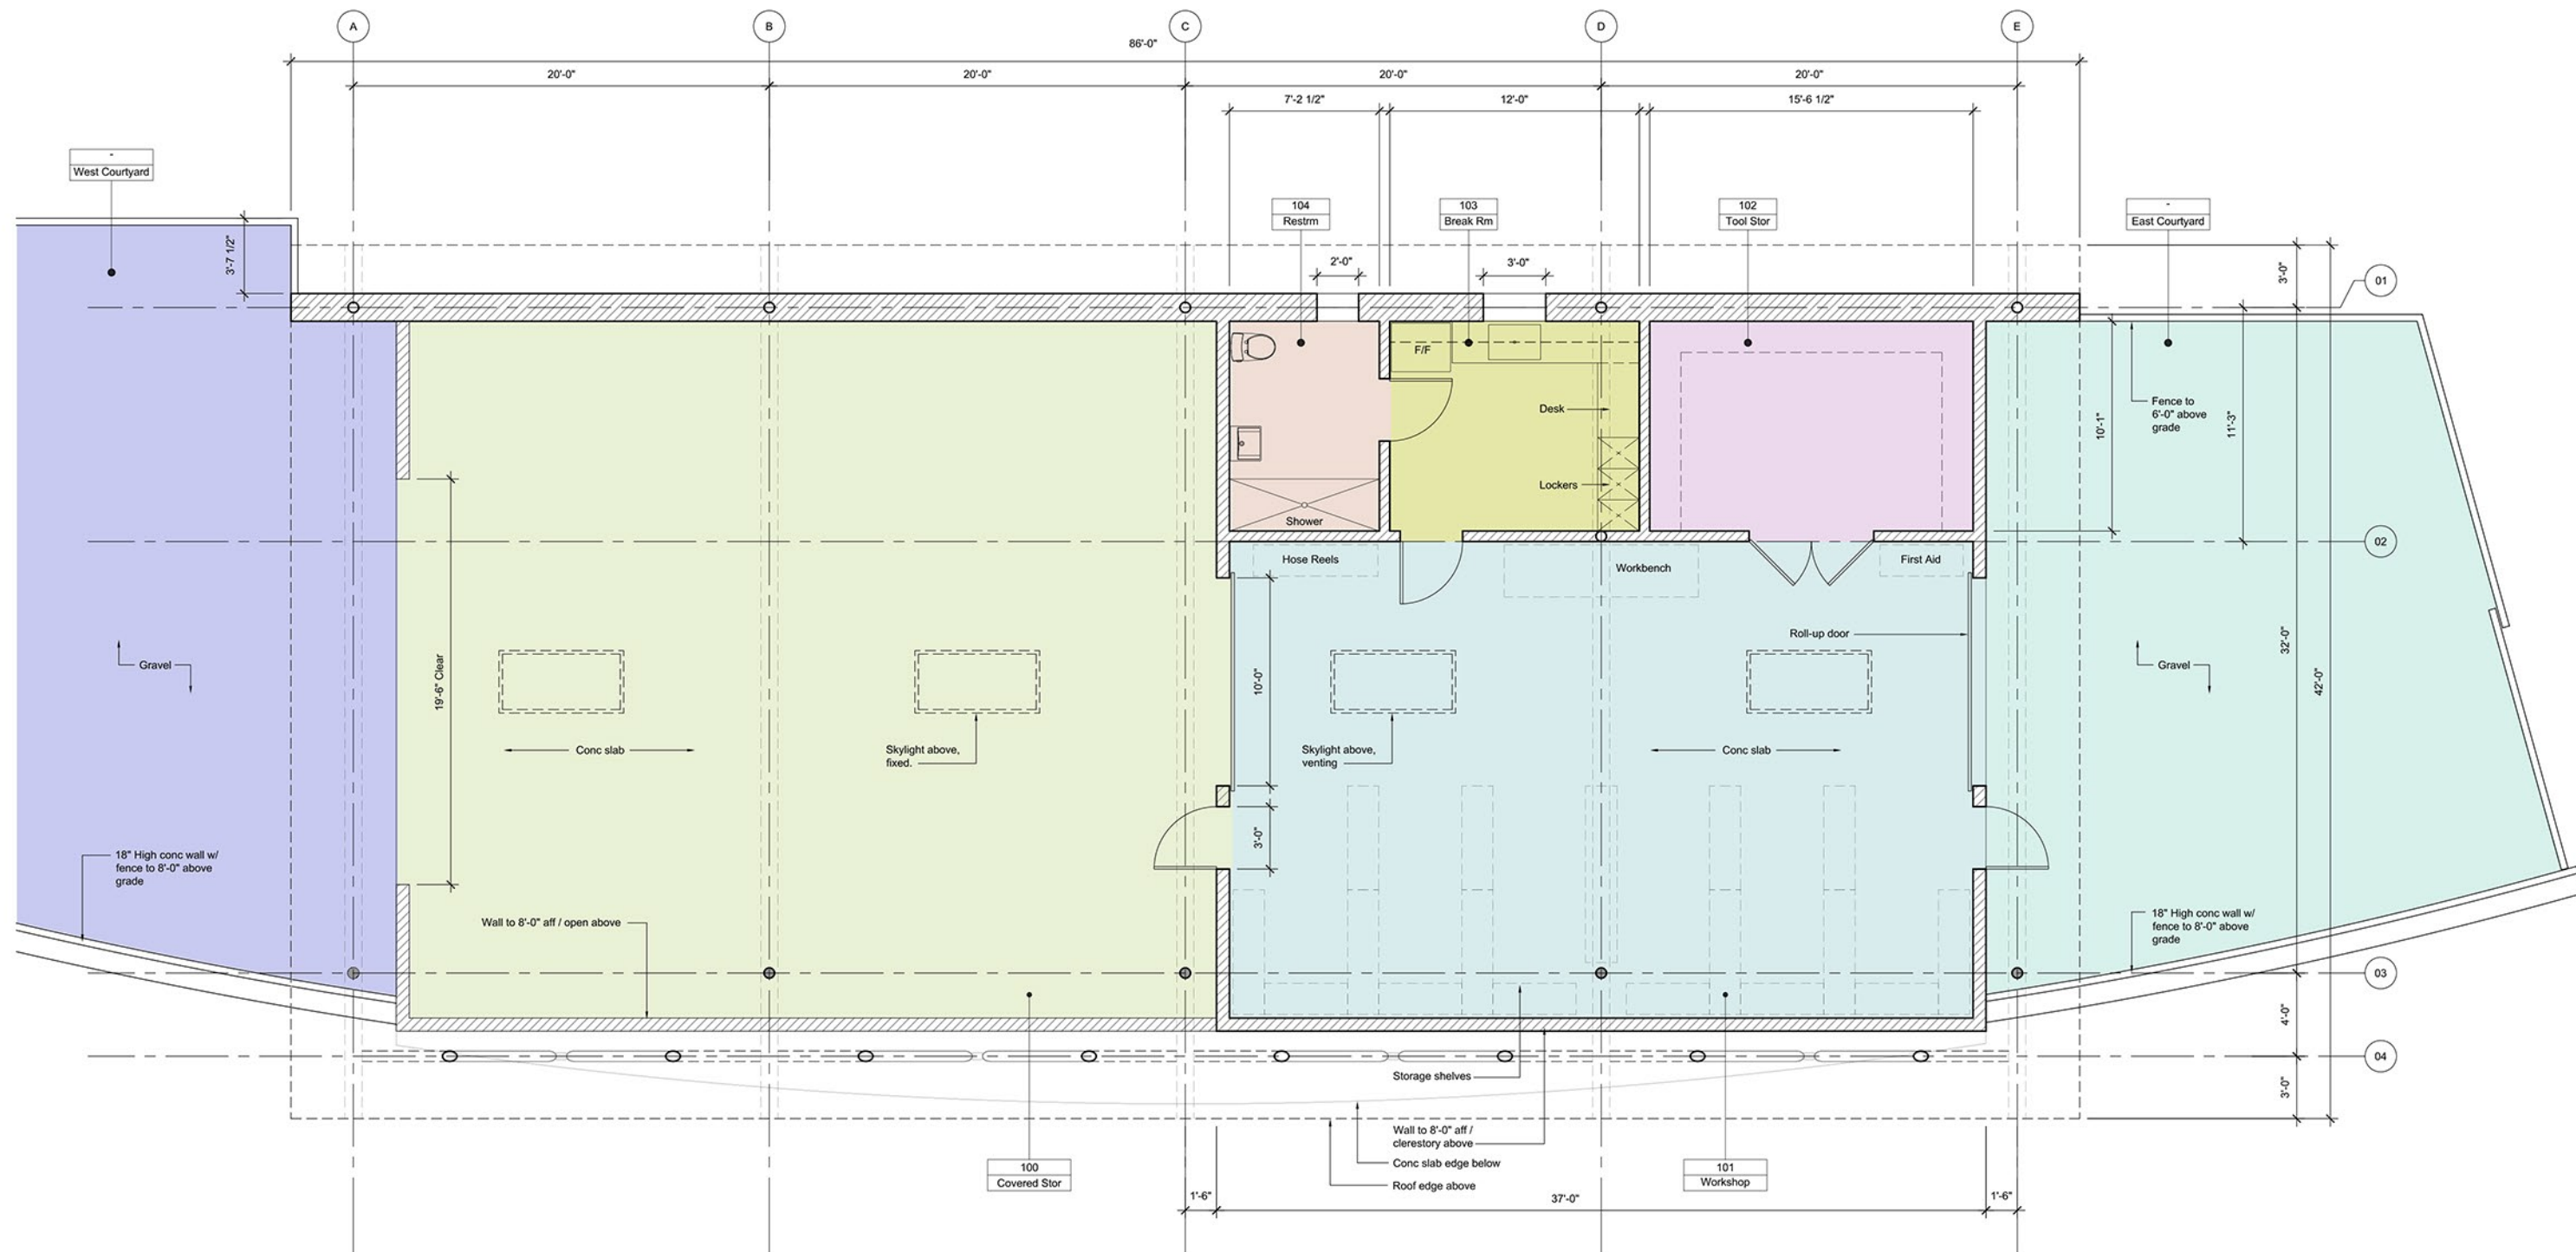


New Area Calculations:

Restroom	55sf	Covered Storage	1,300sf
Break Rm	120sf	West Court	1,175sf
Storage	175sf	East Court	785sf
Workshop	820sf		
Conditioned Area	1,200sf	Total Footprint	4,460sf

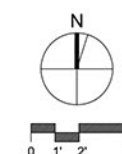


No.	Issue	Date

Parcel: 164-260-35

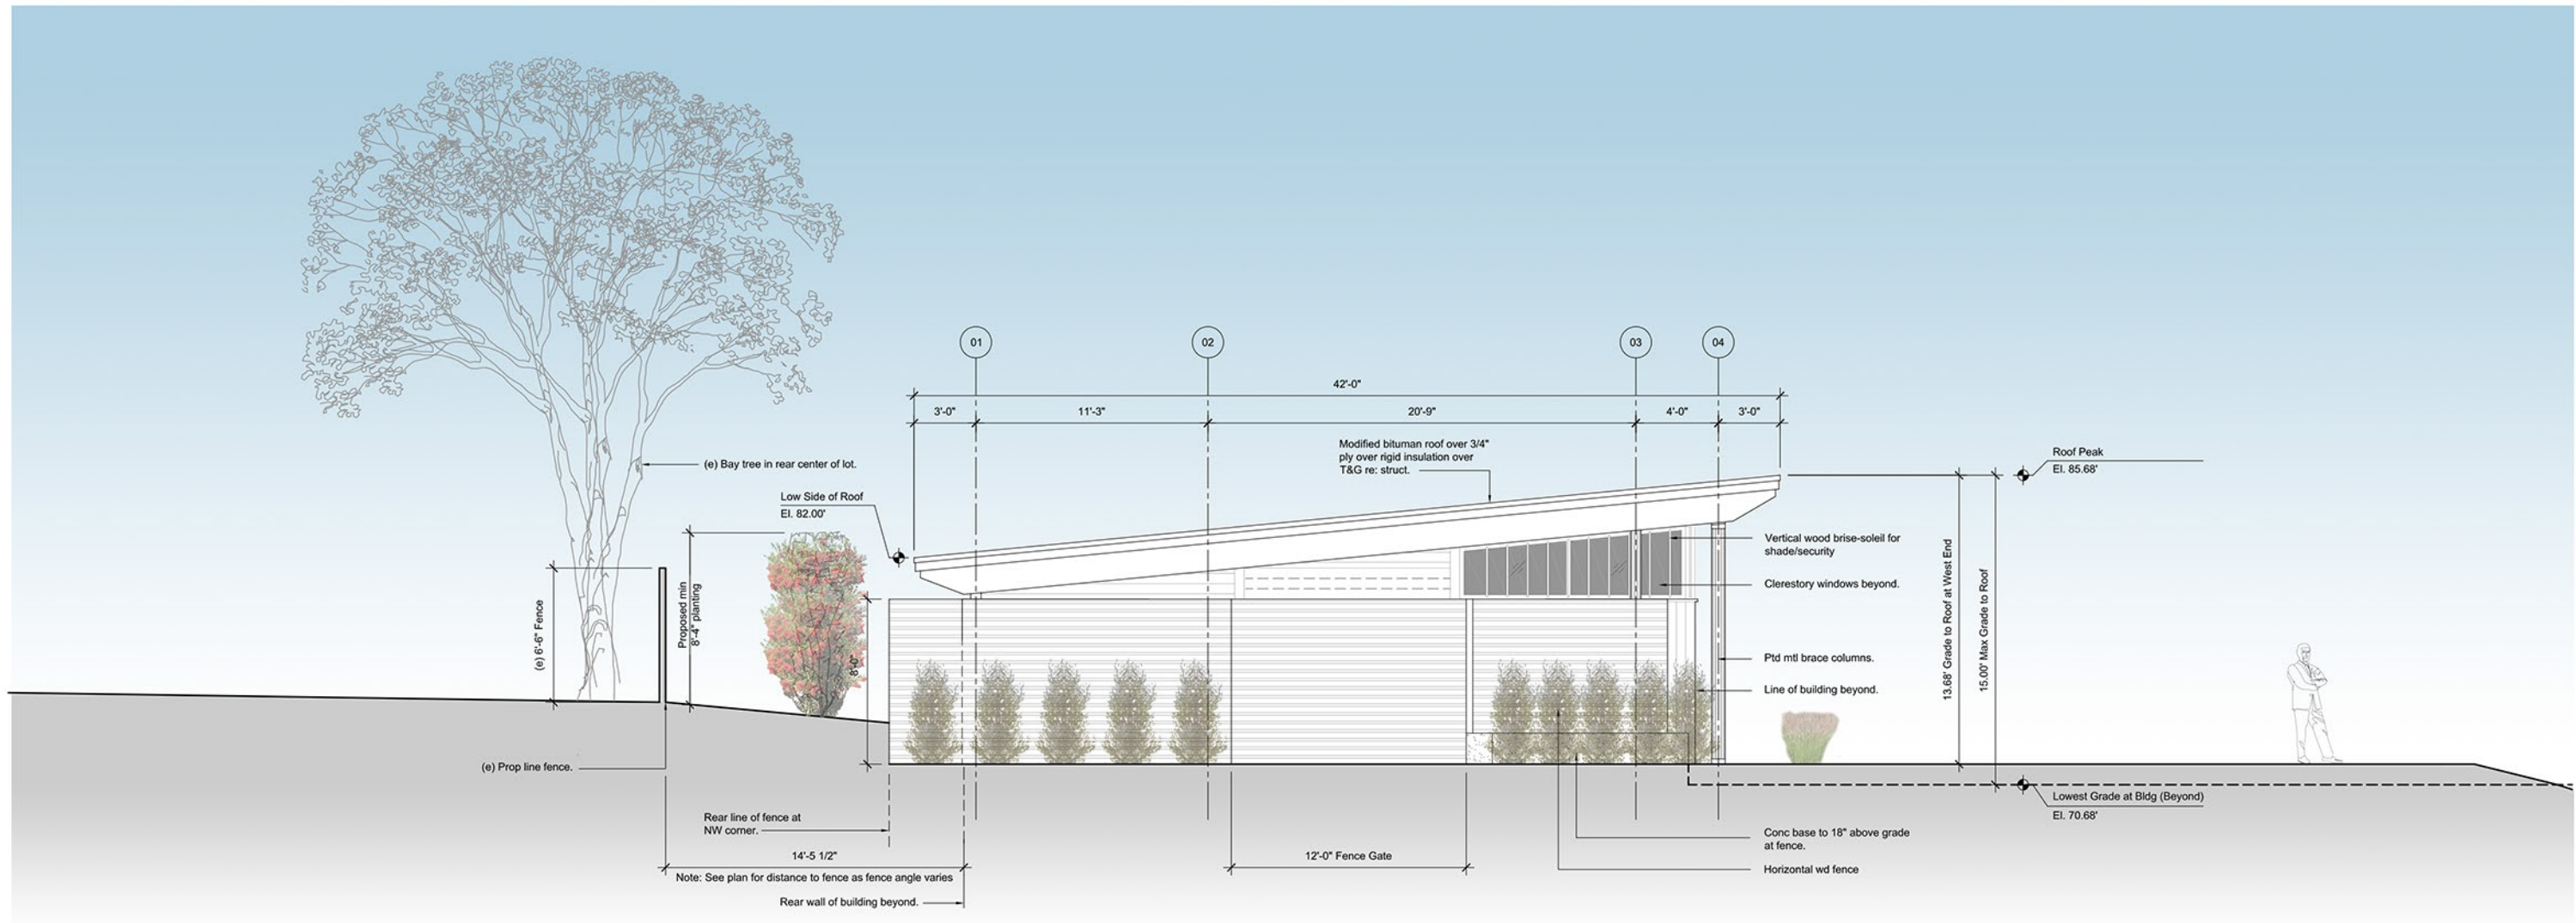

02 New West Elevation
1/4"=1'-0"

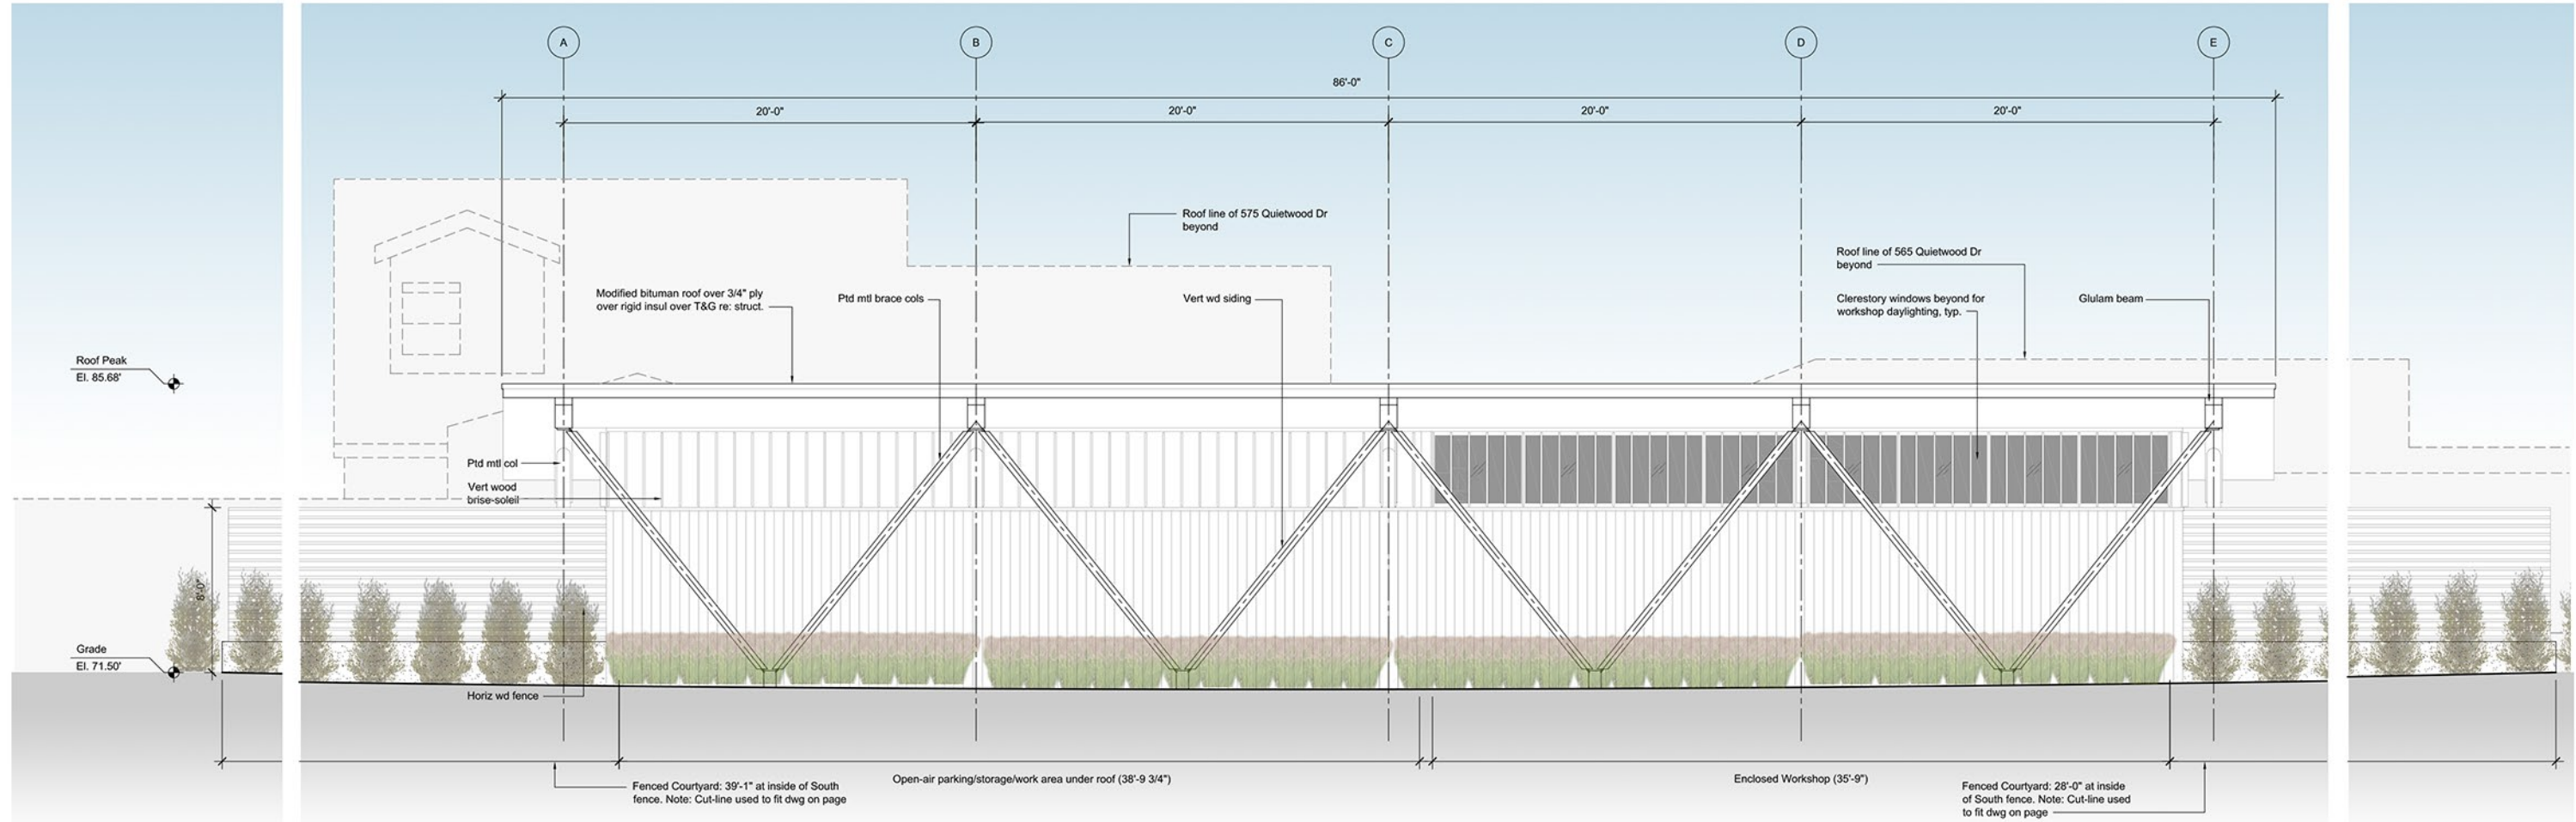

01 New South Elevation
1/4"=1'-0"

Marinwood CSD
Park Maintenance Facility
775 Miller Creek Rd
San Rafael, CA
94903

New
Elevations

Scale: 1/4"=1'-0"
Drawn by: BH
Job no.: 1722
Date: 28 August 2019

Sheet No.:
A3.00