


DORMITORY

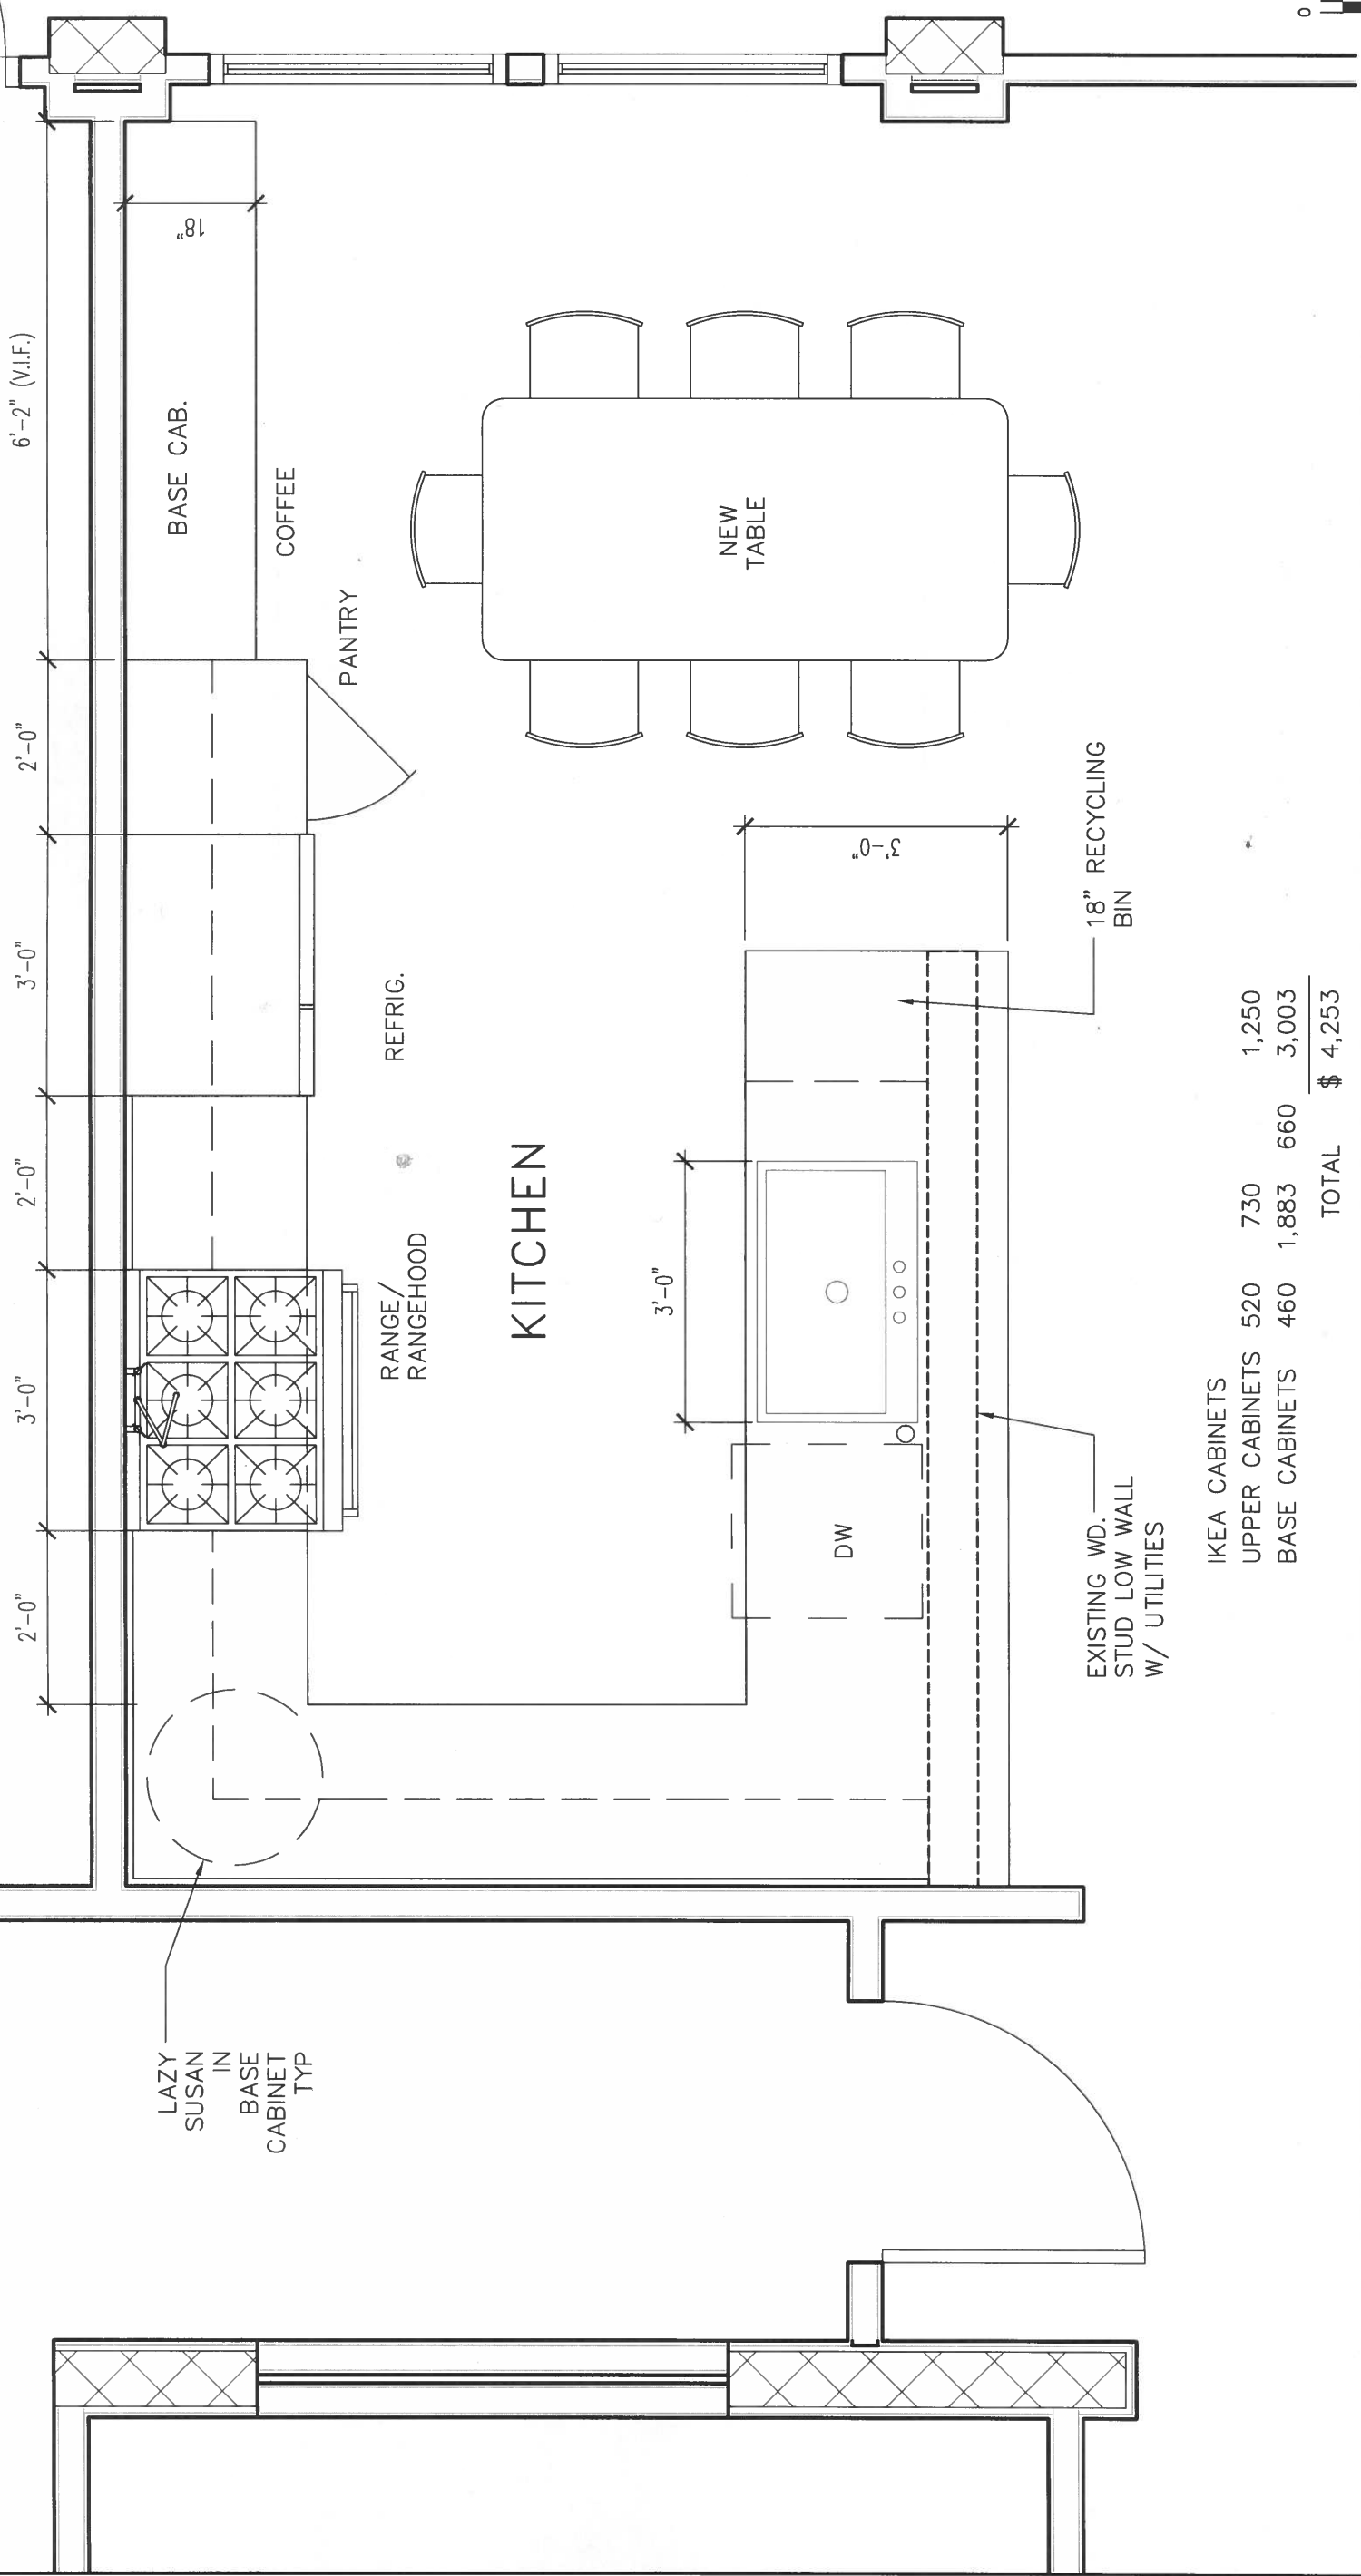

LAZY SUSAN IN BASE CABINET TYP

RANGE/RANGEHOOD

REFRIG.

COFFEE

PANTRY

BASE CAB.


DW

NEW TABLE

EXISTING WD. STUD LOW WALL W/ UTILITIES

18" RECYCLING BIN

IKEA CABINETS			
UPPER CABINETS	520	730	1,250
BASE CABINETS	460	1,883	660
TOTAL			\$ 4,253

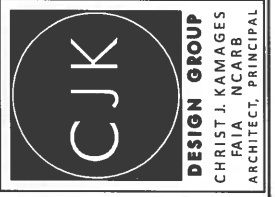


MARINWOOD FIRE DEPARTMENT
KITCHEN REMODEL

777 MILLER CREEK RD. San Rafael, CA

ENLARGED CONCEPT-A
KITCHEN PLAN

May 12, 2017
Project Number 17005.00
CONCEPT DESIGN
Copyright © 2017 CJK Design Group

NEW UPPER
WALL CABINET

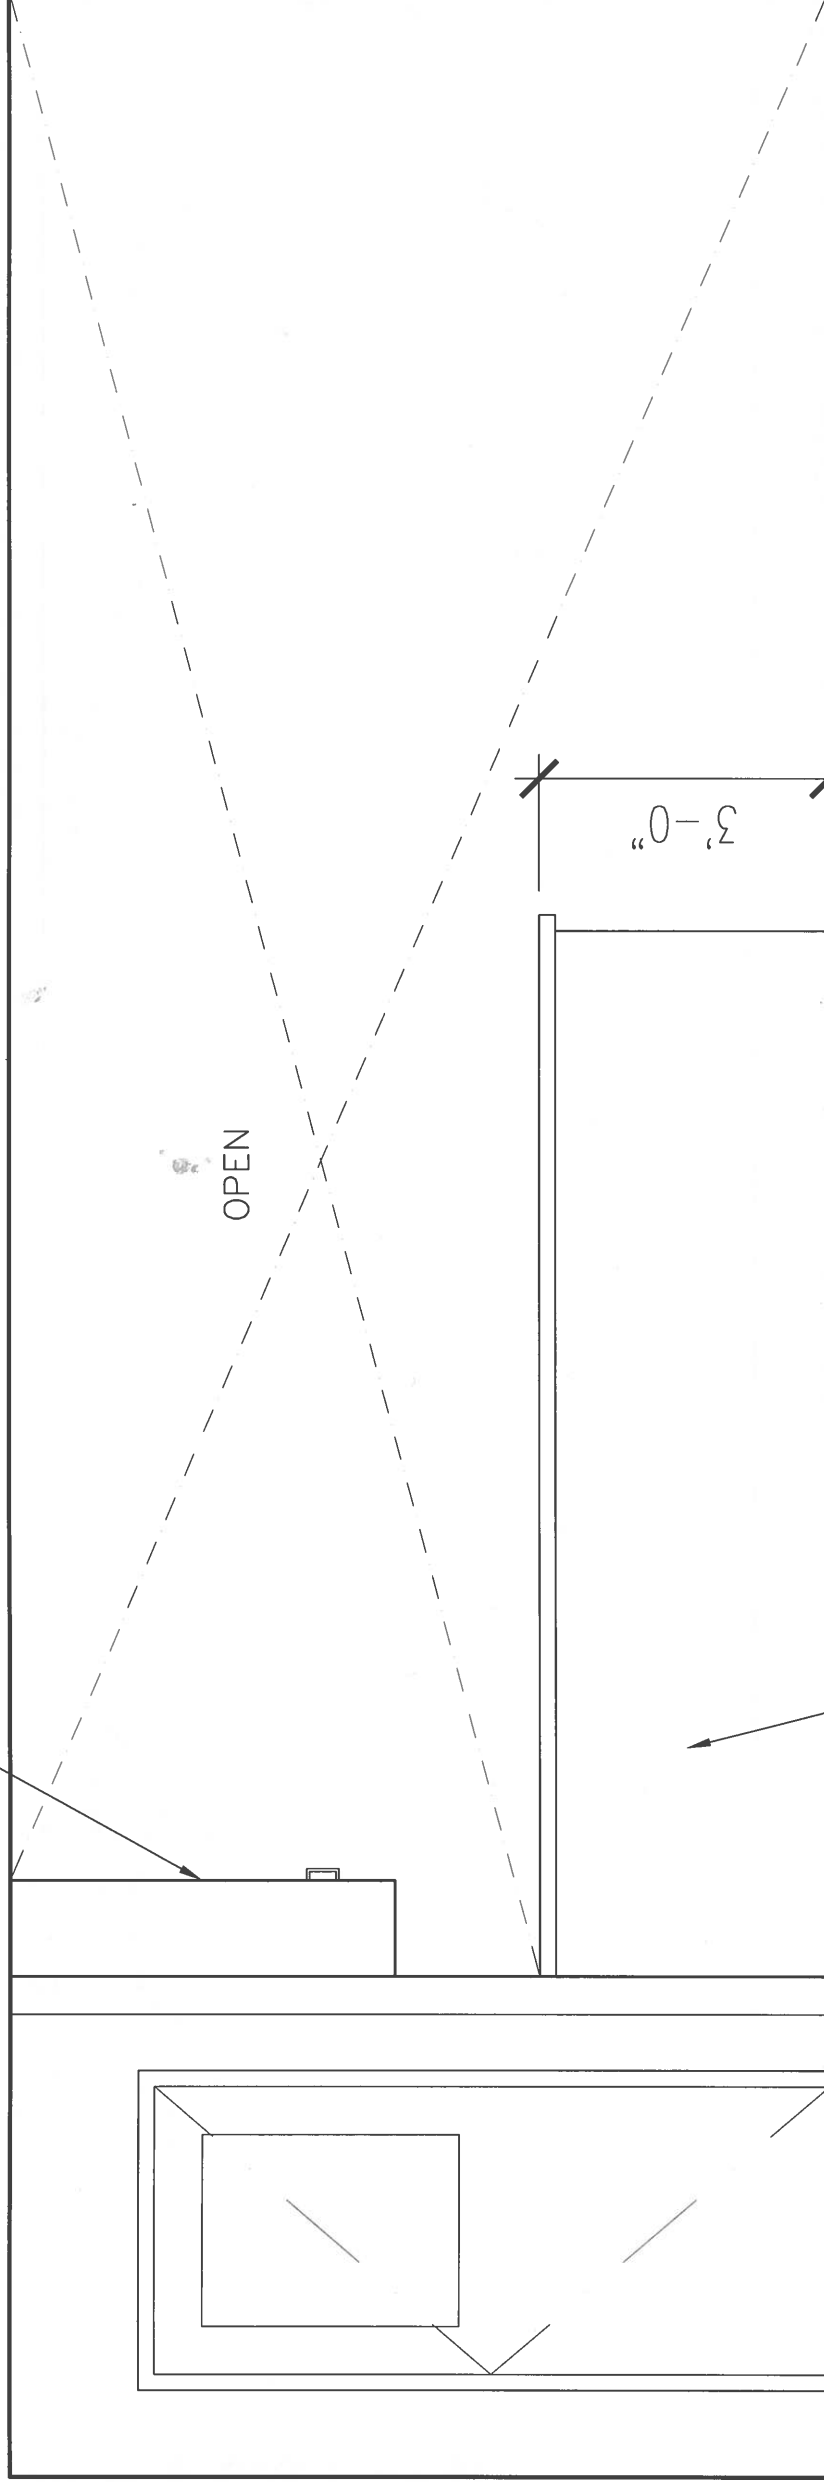


OPEN

3'-0"

NEW LOWER
BASE CABINET

EAST ELEVATION FROM DAY ROOM

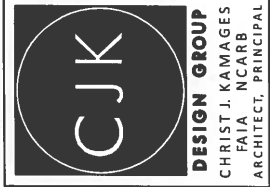

MARINWOOD FIRE DEPARTMENT KITCHEN REMODEL


777 MILLER CREEK RD. San Rafael, CA

CONCEPT-A EAST KITCHEN ELEVATION


May 12, 2017

Project Number 17005.00

CONCEPT DESIGN
Copyright © 2017 CJK Design Group

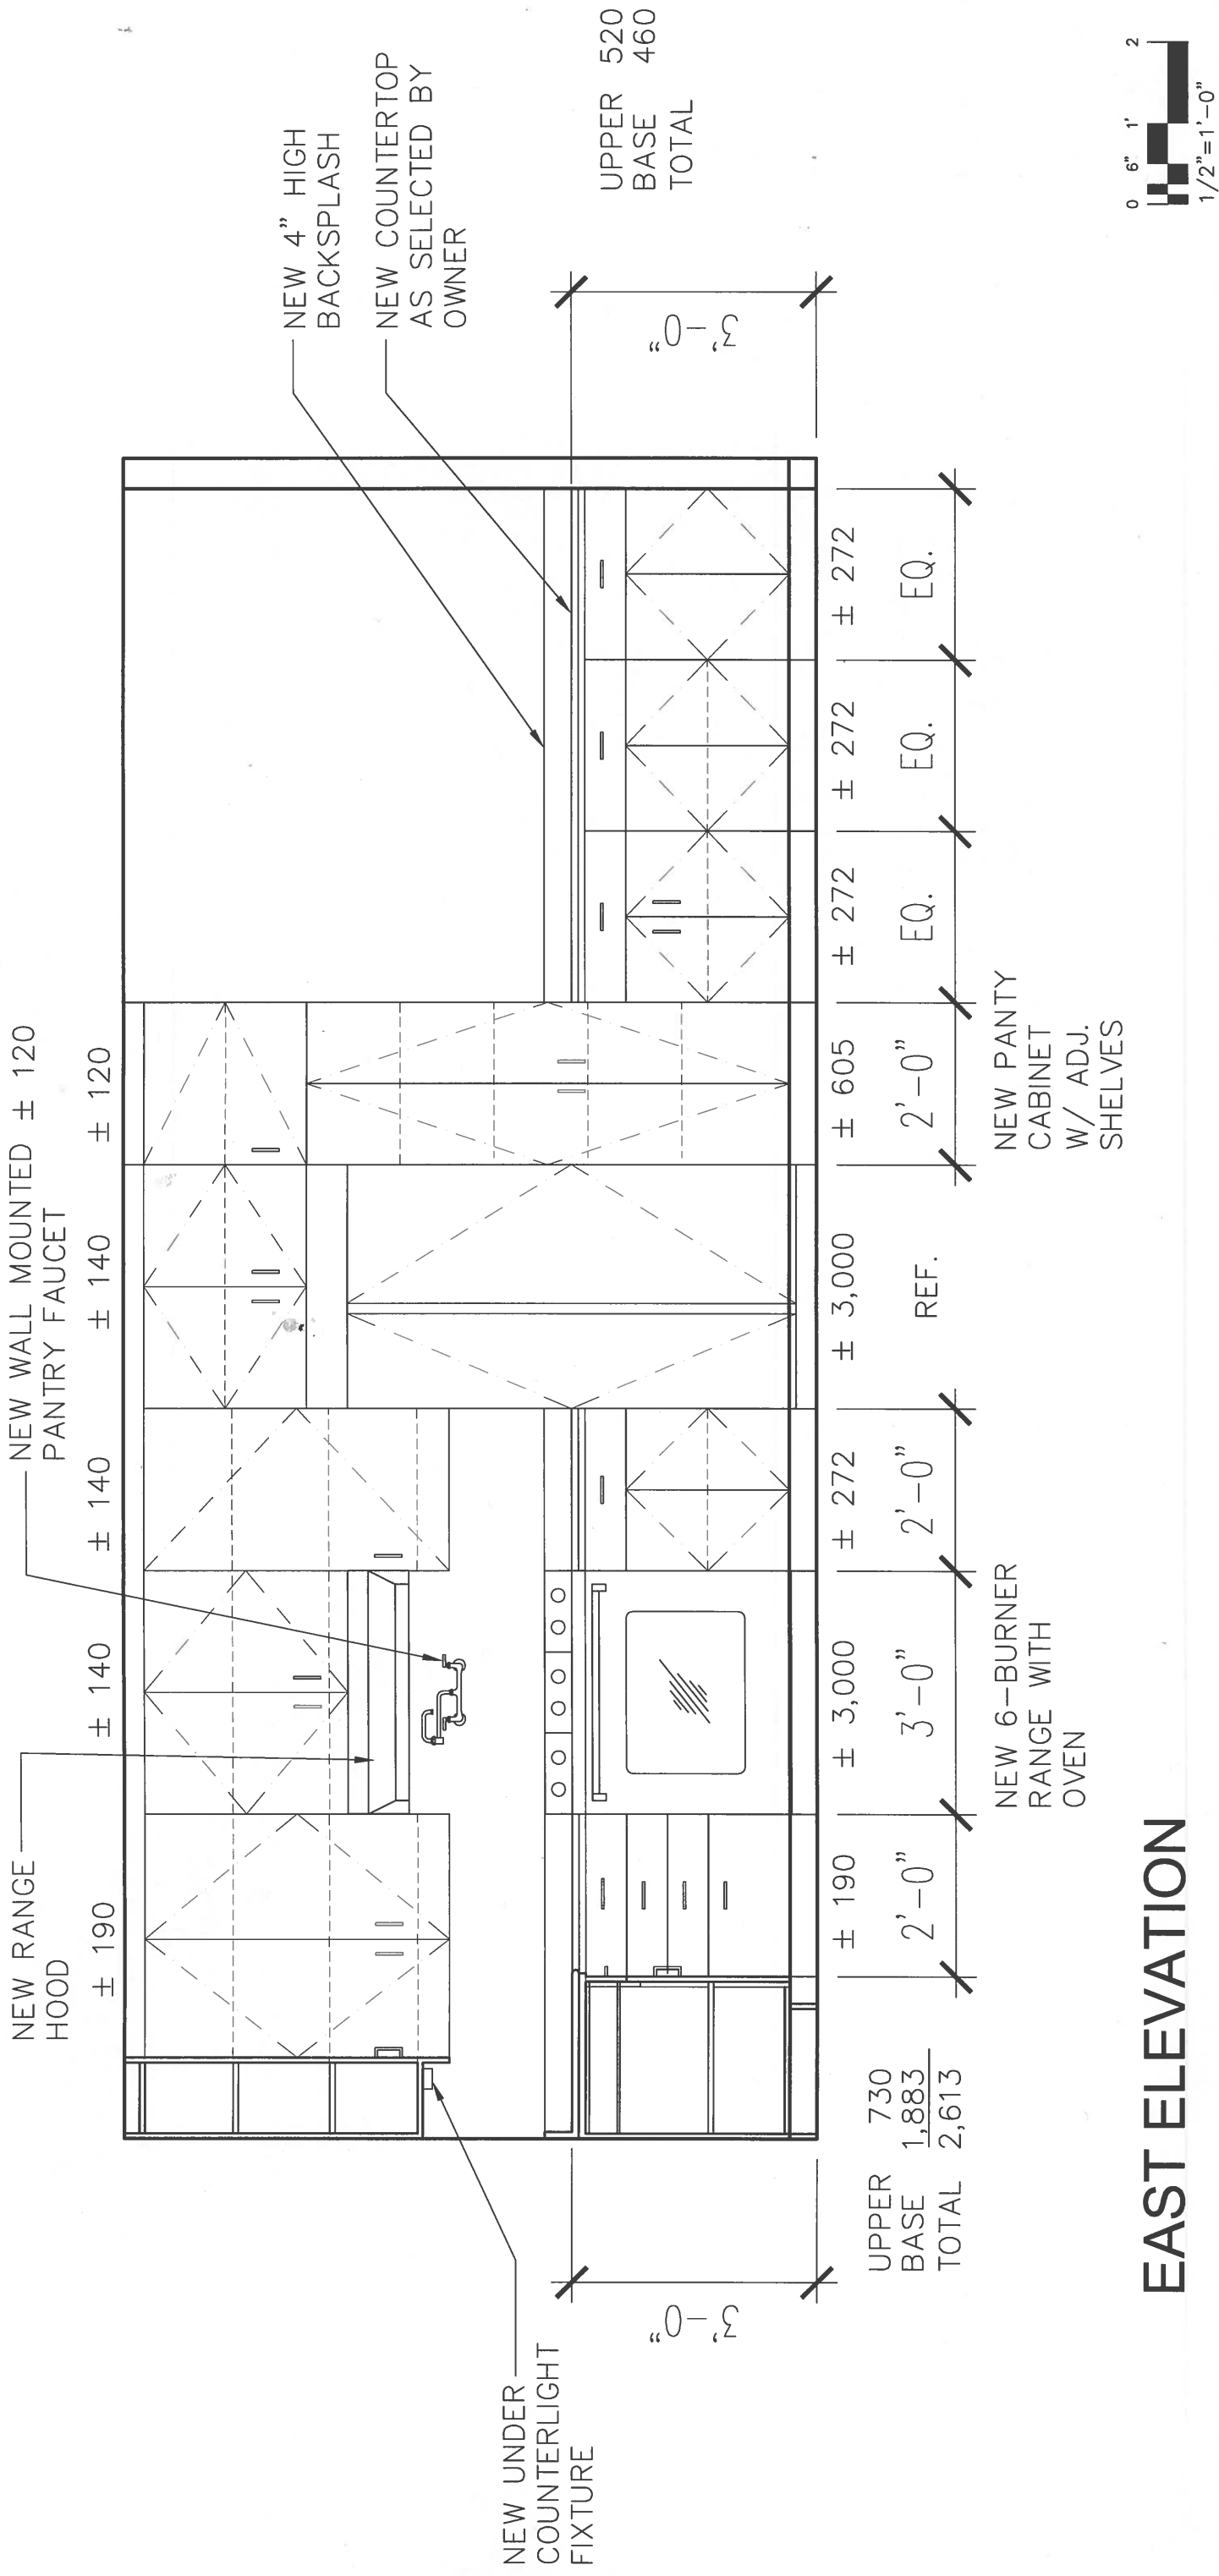

EAST ELEVATION


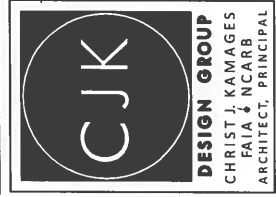


MARINWOOD FIRE DEPARTMENT KITCHEN REMODEL

777 MILLER CREEK RD. San Rafael, CA

CONCEPT-A EAST KITCHEN ELEVATION

May 12, 2017
Project Number 17005.00
CONCEPT DESIGN
Copyright © 2017 CJK Design Group

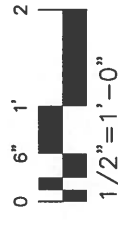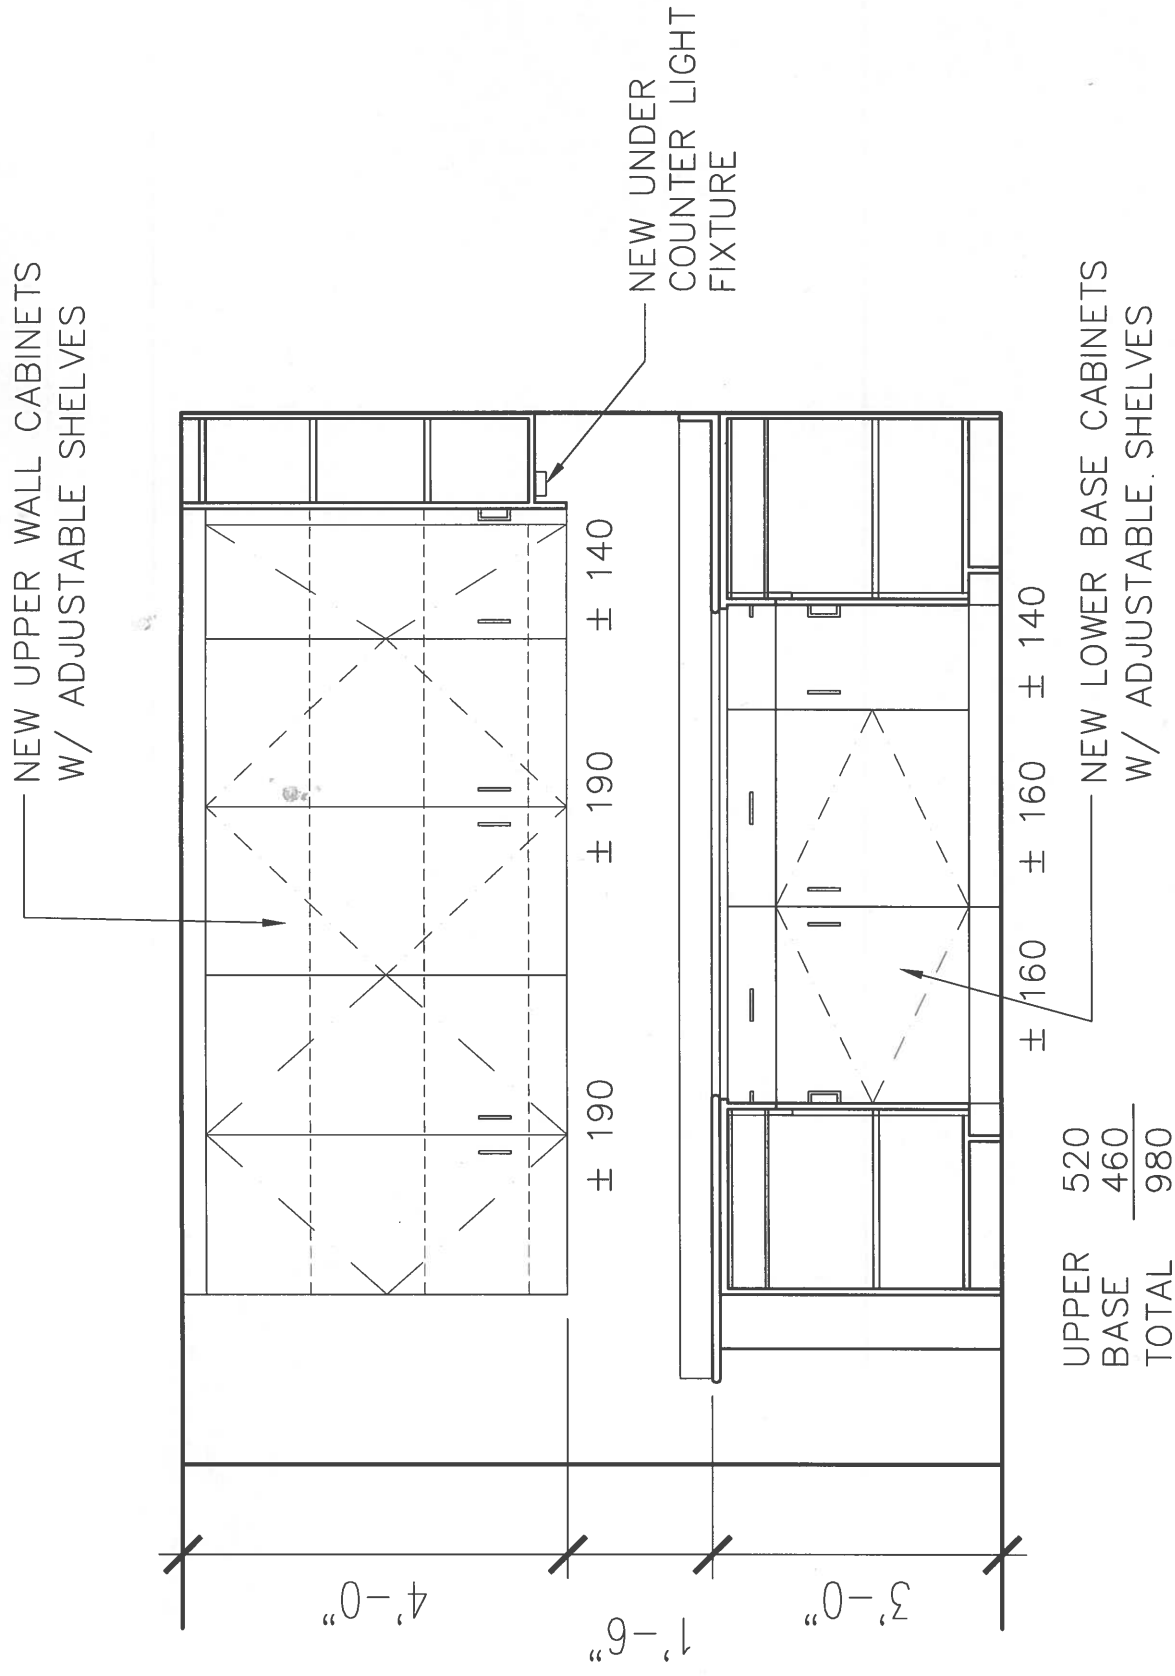

NORTH ELEVATION


MARINWOOD FIRE DEPARTMENT KITCHEN REMODEL

CONCEPT-A
NORTH KITCHEN ELEVATION

May 12, 2017
Project Number 17005.00
CONCEPT DESIGN
Copyright © 2017 CJK Design Group


777 MILLER CREEK RD. San Rafael, CA

CJK
DESIGN GROUP
CHRIST J. KAMAGES
FAIA NCARB
ARCHITECT, PRINCIPAL

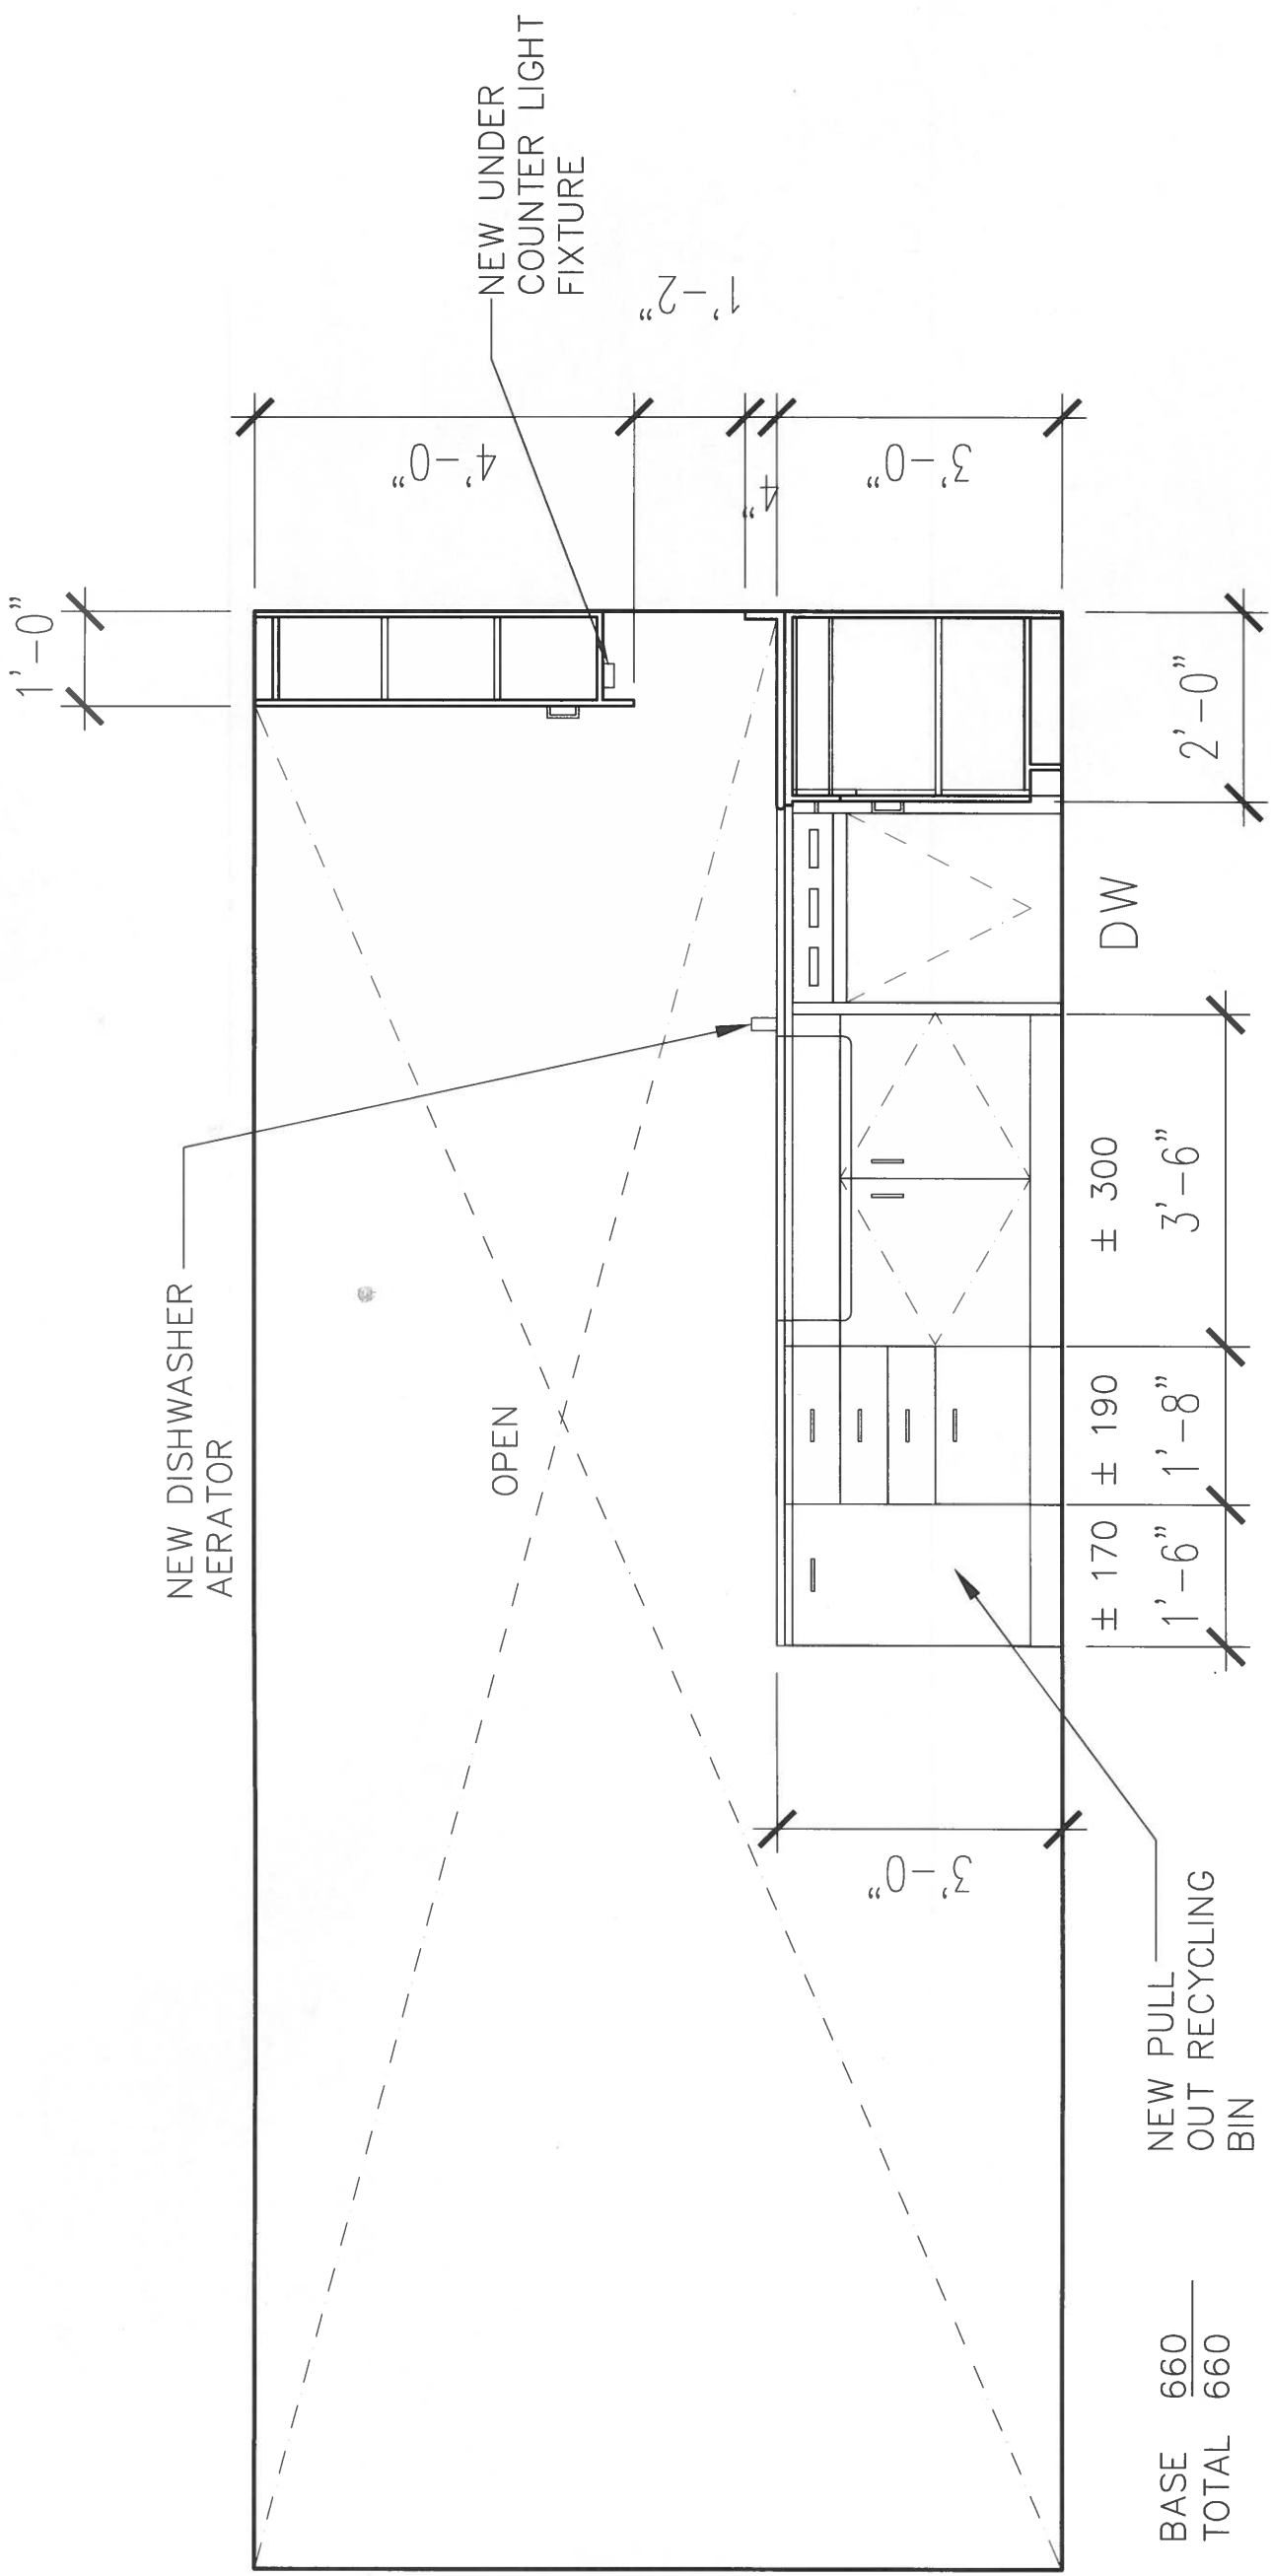

BASE 660
TOTAL 660

NORTH ELEVATION

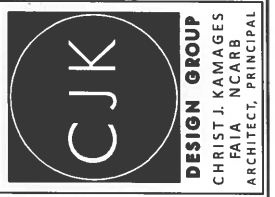

MARINWOOD FIRE DEPARTMENT KITCHEN REMODEL

777 MILLER CREEK RD. San Rafael, CA

CONCEPT-A WEST KITCHEN ELEVATION

May 12, 2017
Project Number 17005.00
CONCEPT DESIGN
Copyright © 2017 CJK Design Group