


DATE OF FIELD SURVEY:

NOVEMBER 4, 2022

LEGEND:


A.P.N. ASSESSOR'S PARCEL NUMBER
 CRTN CALIFORNIA REAL TIME NETWORK
 CONC CONCRETE
 LSA LANDSCAPE AREA
 RTK REAL TIME KINEMATIC
 W.F. WATER FOUNTAIN

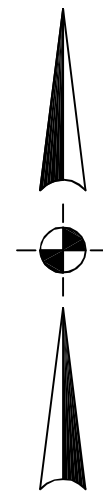

SURVEYOR'S NOTES:

1. ALL TREES SHOWN HEREON REFLECT THEIR HORIZONTAL GROUND LOCATIONS. DIAMETERS WERE MEASURED AT BREAST HEIGHT.

--- FENCE
 --- 160 MINOR CONTOUR LINE (1')
 --- MAJOR CONTOUR LINE (5')
 --- EXTENT OF PLAYGROUND

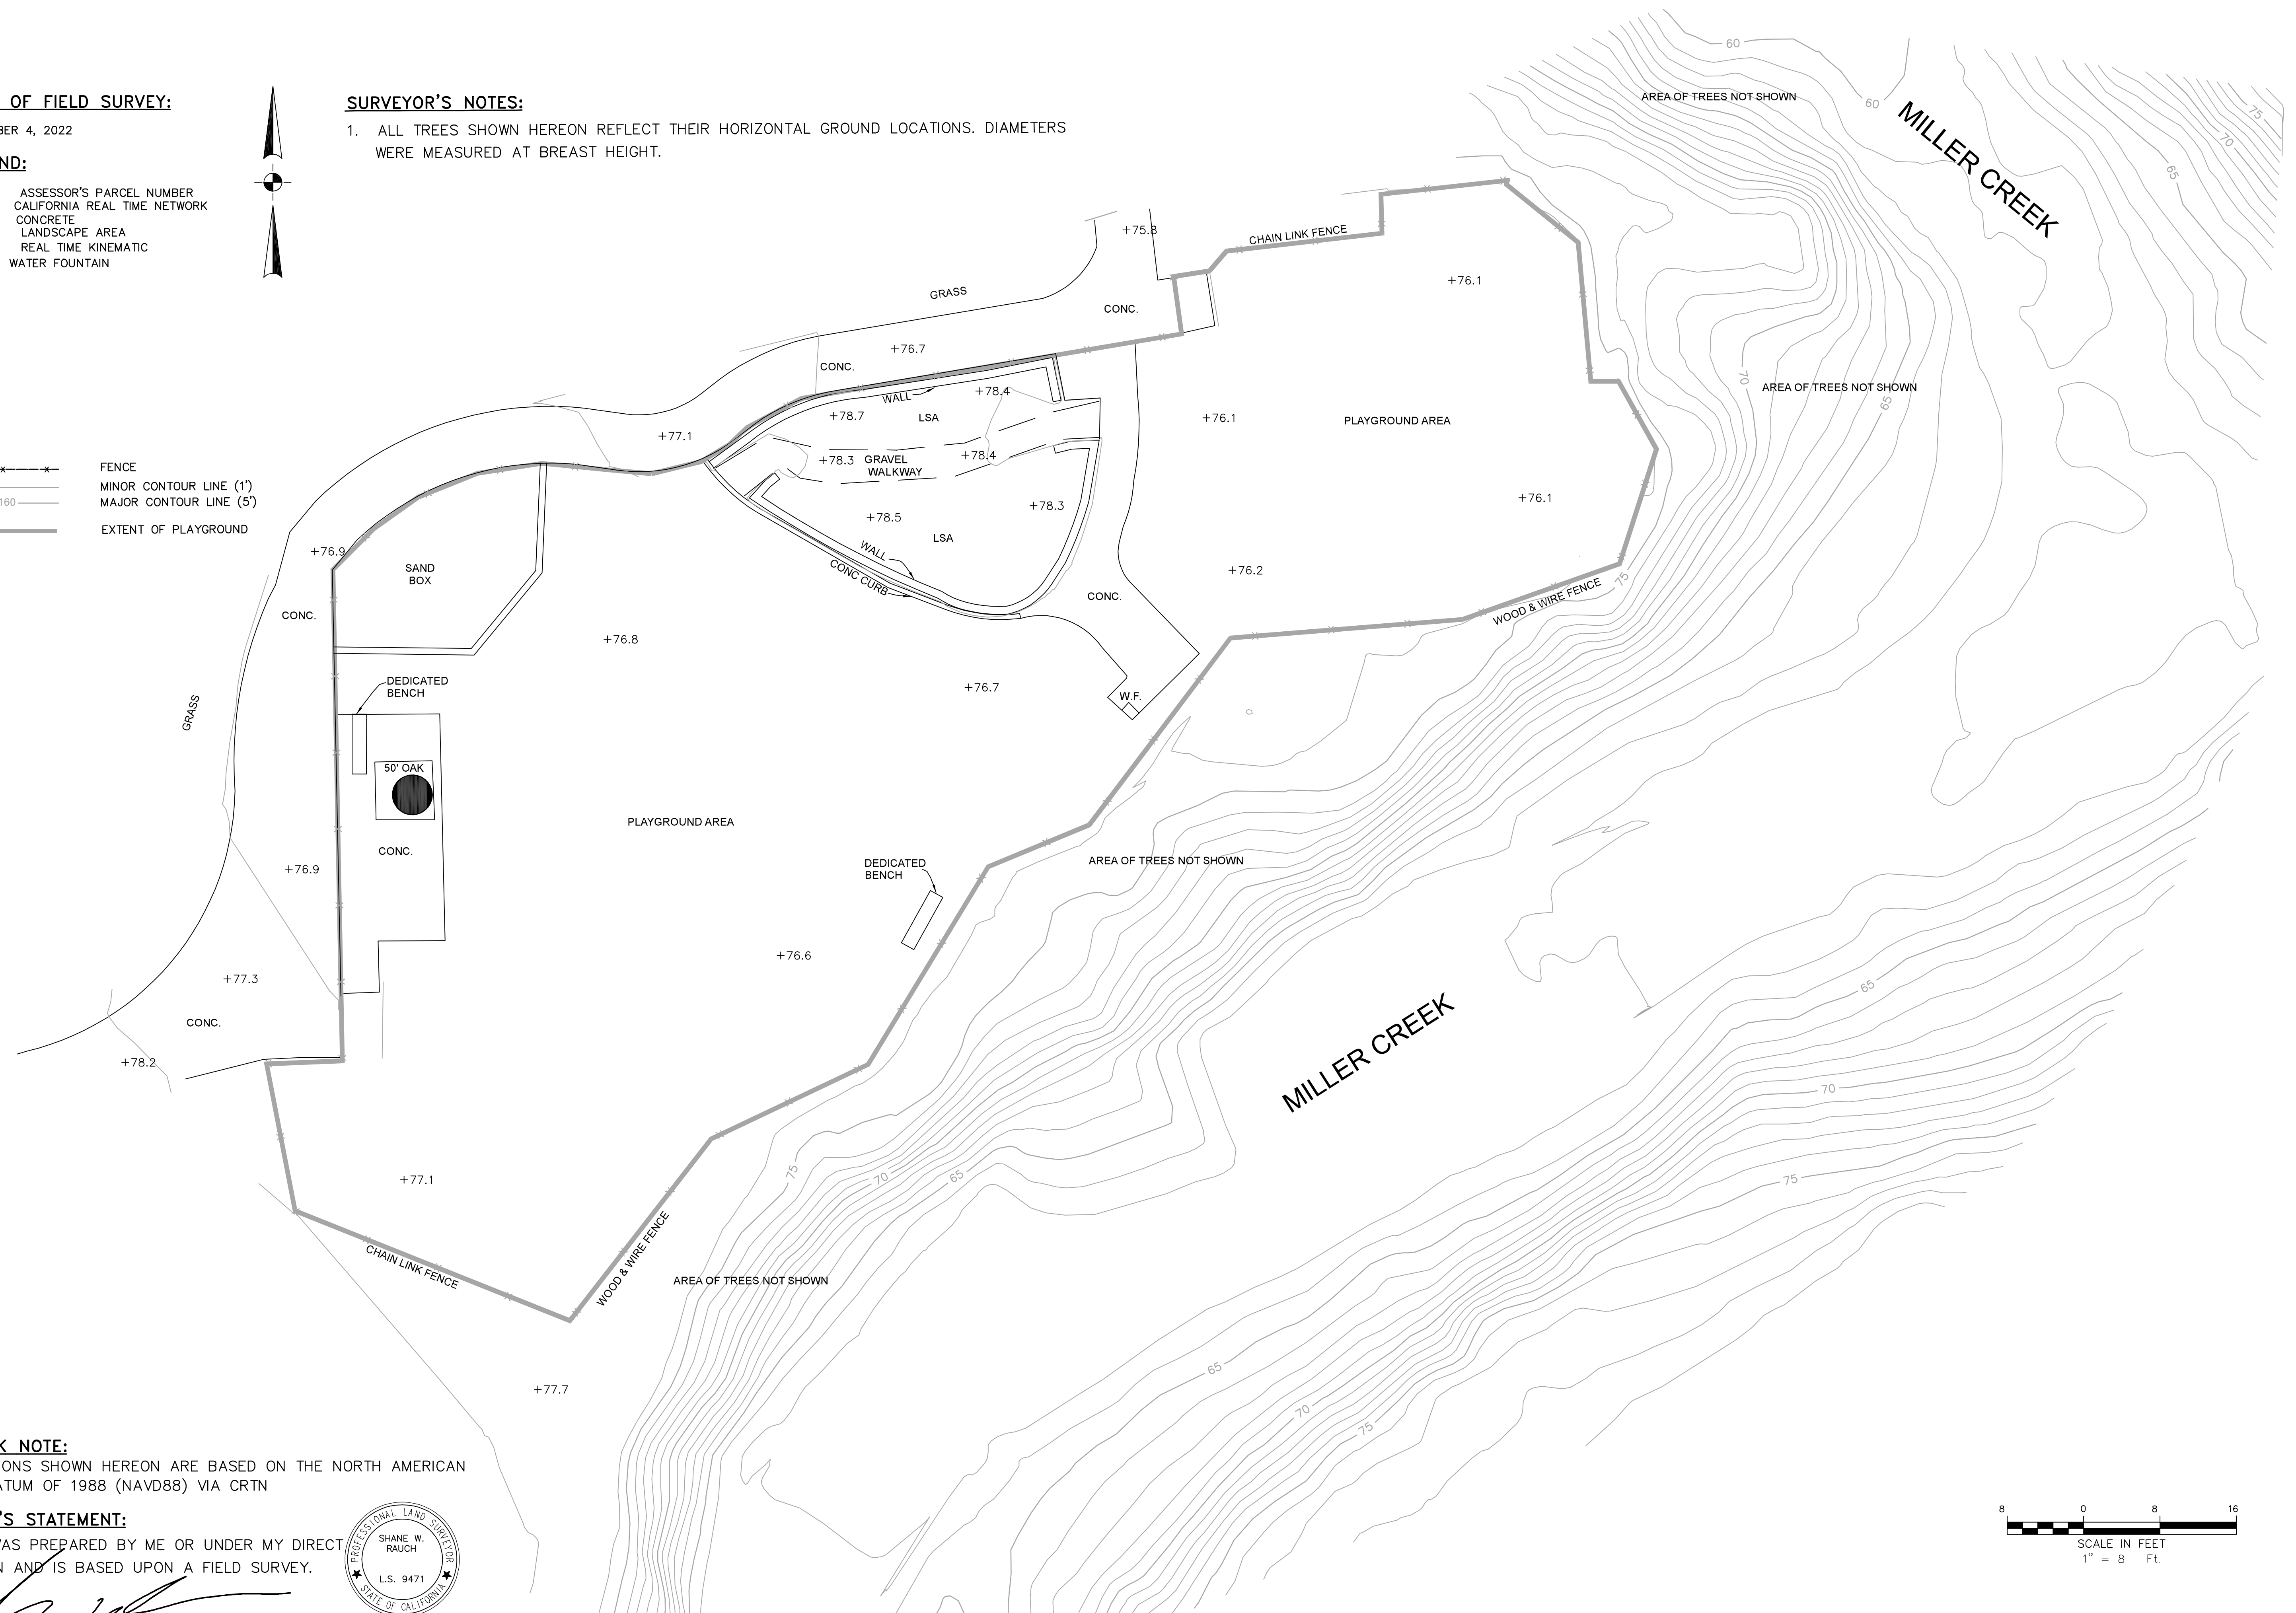


BENCHMARK NOTE:
 THE ELEVATIONS SHOWN HEREON ARE BASED ON THE NORTH AMERICAN VERTICAL DATUM OF 1988 (NAVD88) VIA CRTN

SURVEYOR'S STATEMENT:
 THIS MAP WAS PREPARED BY ME OR UNDER MY DIRECT SUPERVISION AND IS BASED UPON A FIELD SURVEY.



SHANE W. RAUCH _____ DATE _____
 PLS 9471

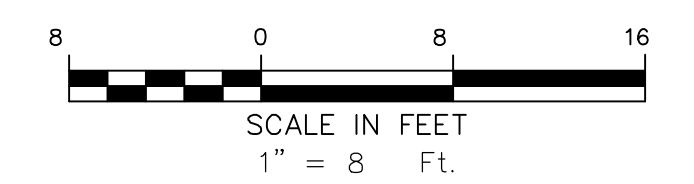

1	2	3	4	5
CARPSTONE LAND SURVEYING, LLP 926A DIABLO AVENUE, NOVA TO, CA. 94947 PHONE: (415) 493-8713 WWW.CARPSTONELANDSURVEYING.COM				
TOPOGRAPHIC SURVEY MARINWOOD COMMUNITY CENTER PLAYGROUND VILLAGE OF MARINWOOD MARIN COUNTY CALIFORNIA				
Scale: 1" = 8'	Drawn by: SR	Field Crew: SWR	Checked by: SWR	Date: MARCH 25, 2023
SHEET				
1				
OF 1				
23-129				